



Zipooh (88LMEW) Longitudinal section

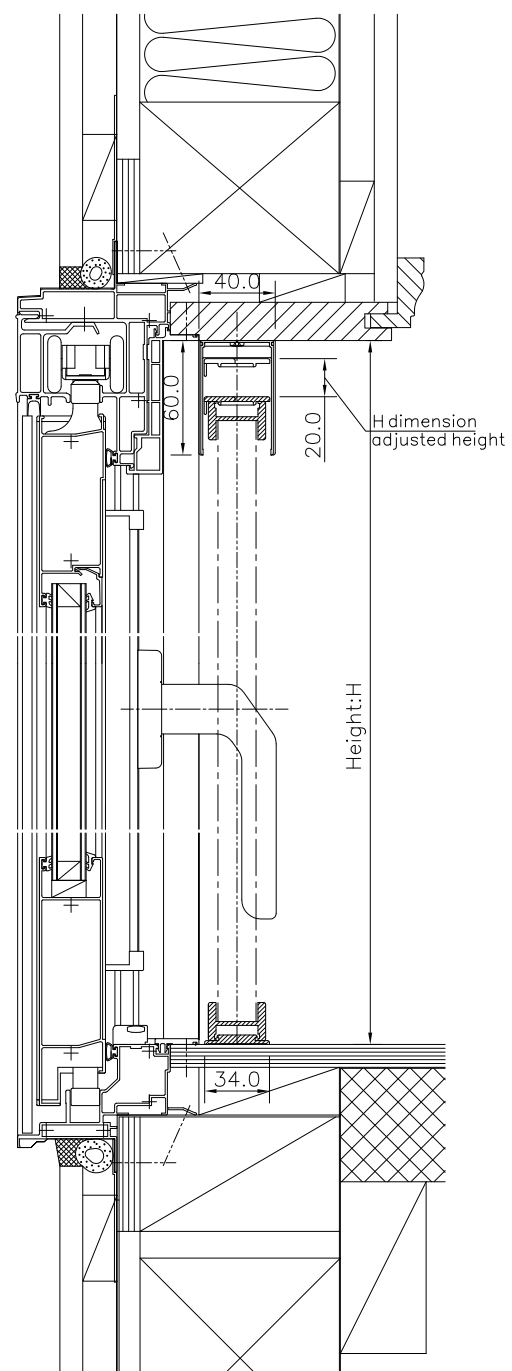

Zipooh Single door (88LMEW) Cross section

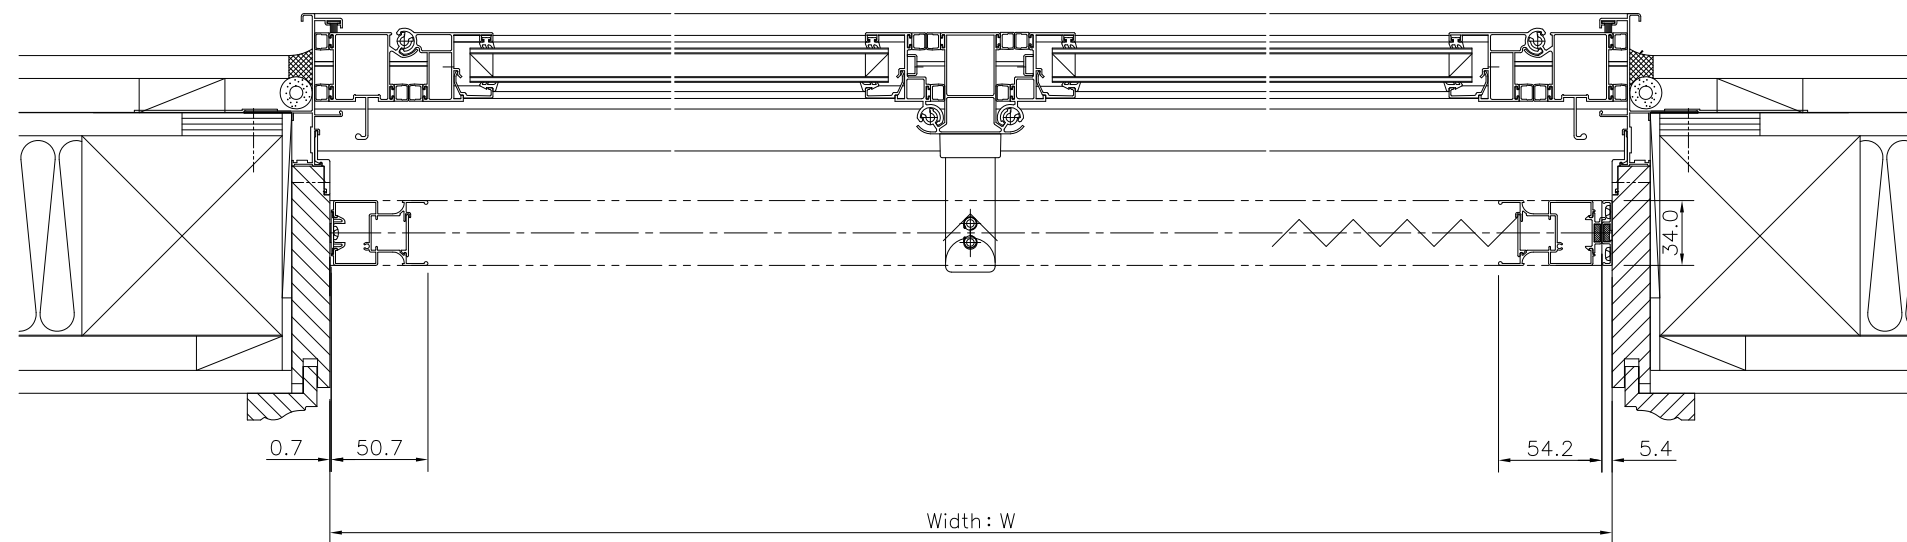

Zipooh Double door (88LMEW) Cross section

