



Zipooh (8LME) Longitudinal section

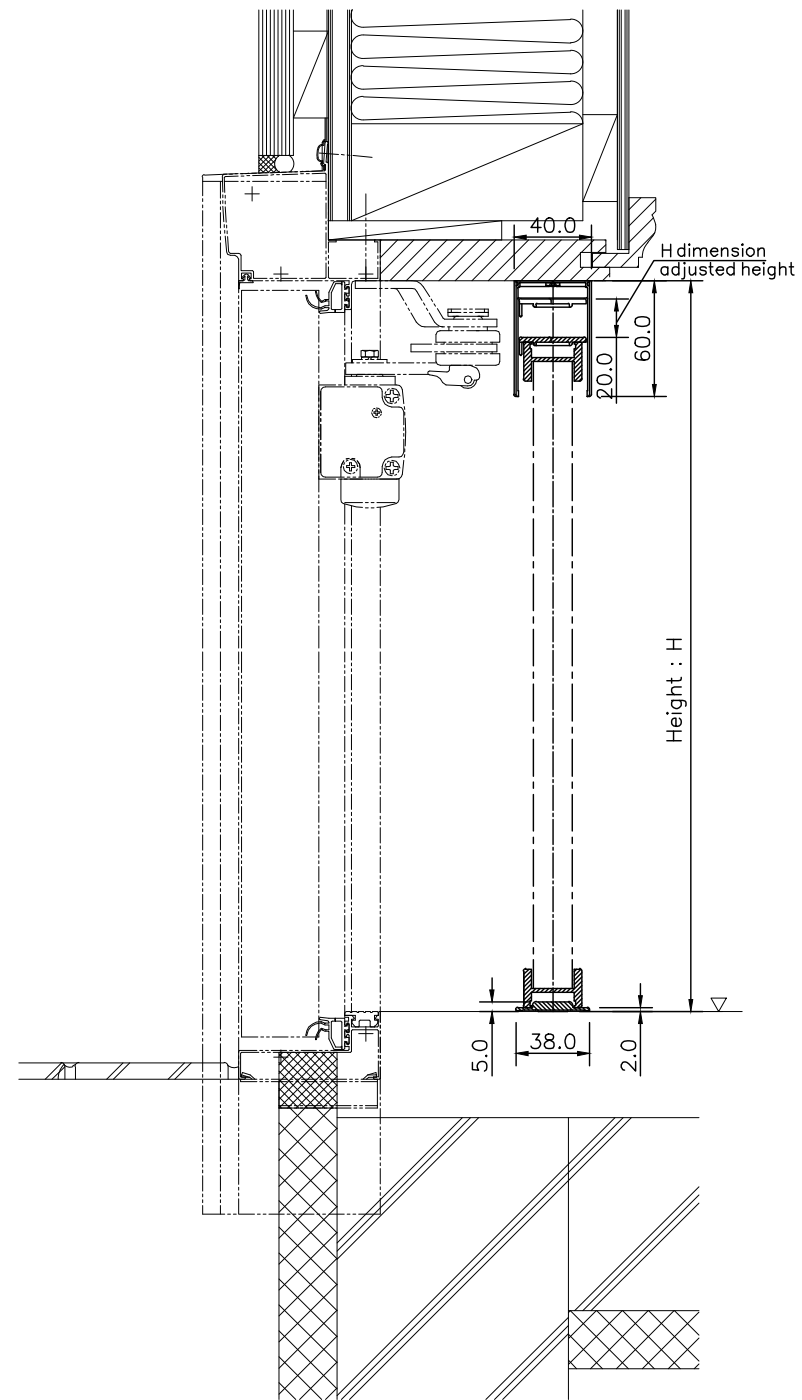

Zipooh Single door (8LME) Cross section

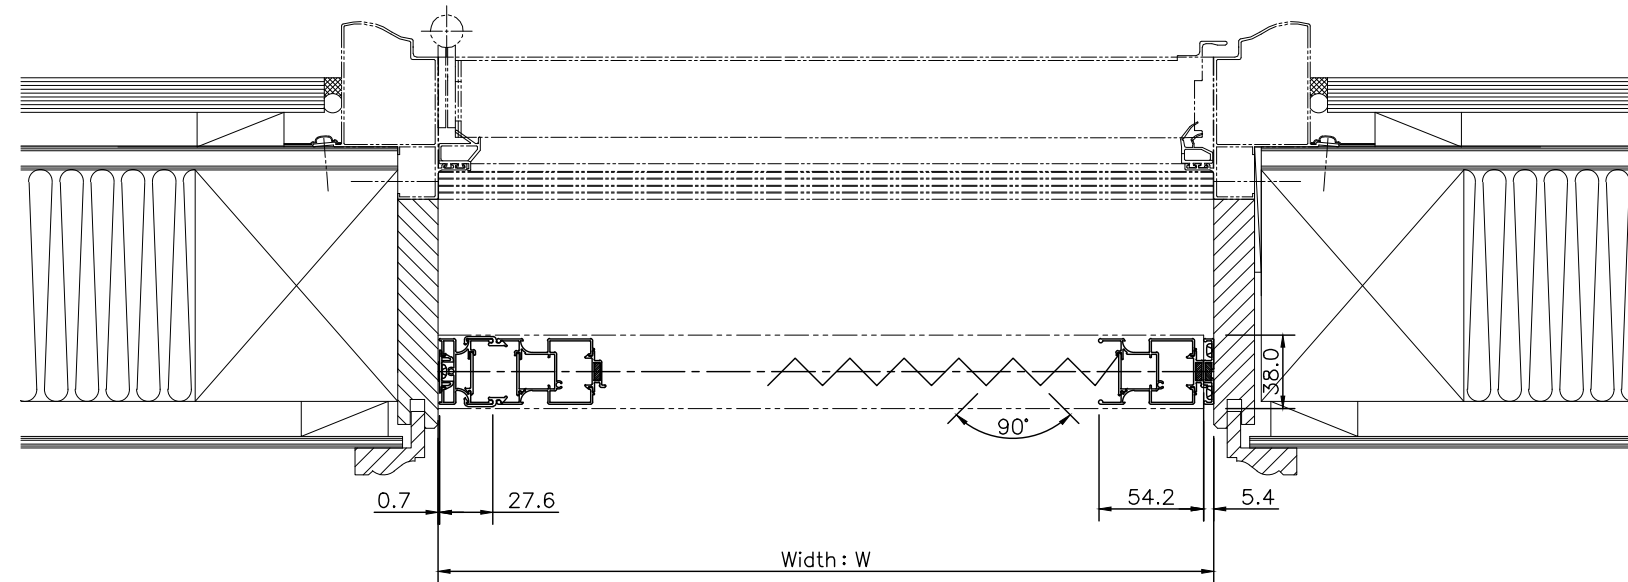

Zipooh Double door (8LME) Cross section

